
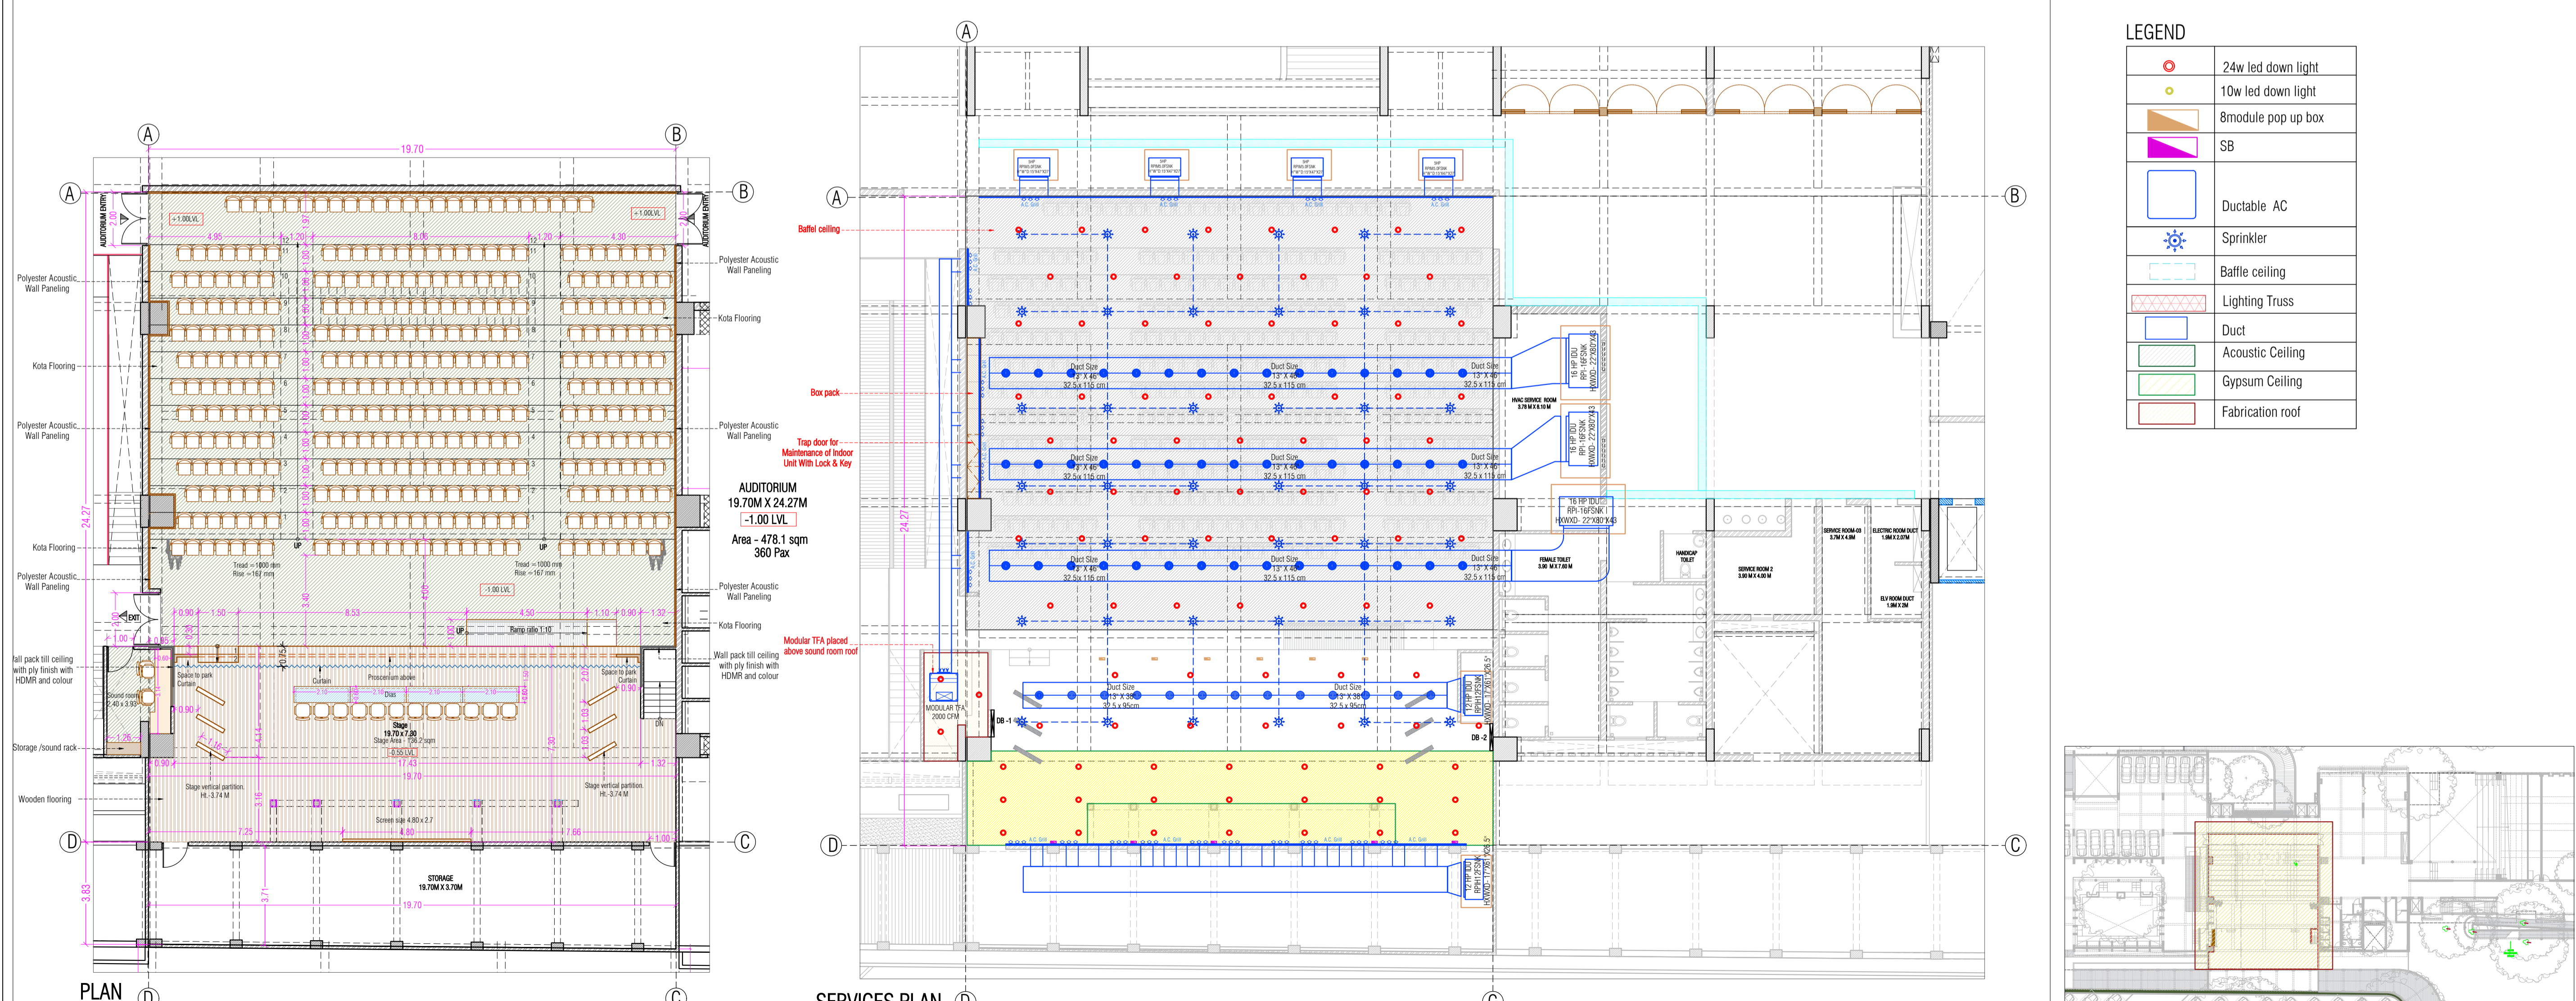
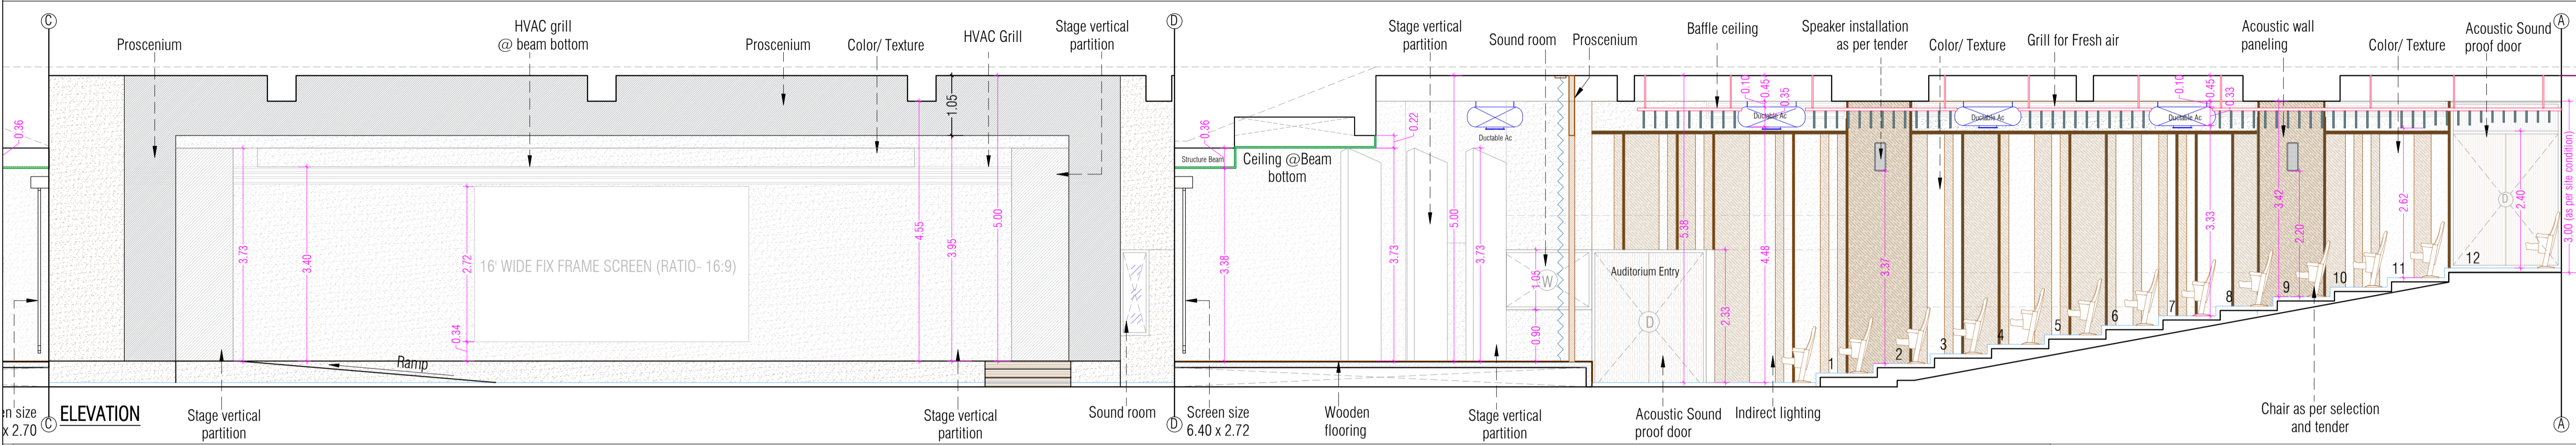


TENDER COPY

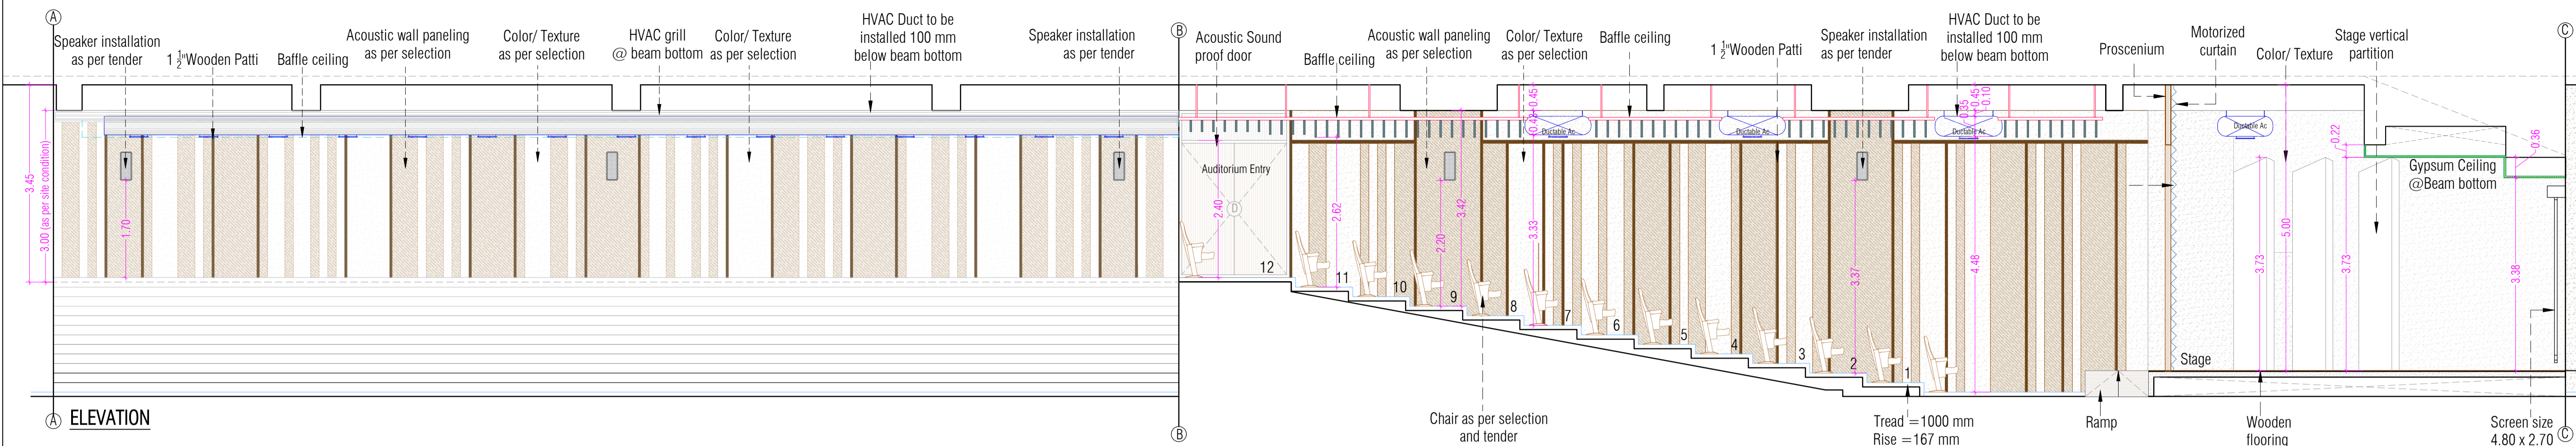

Stamp

REMARKS
 1. Dimensions are to be read and not to be measured on the drawings.
 2. Any discrepancies in the drawings should be immediately brought to the notice of the Architect/Consultant.
 3. For details refer standard drawings as certified.
 4. In case of discrepancies in the drawings Architectural Drawings should be followed.
 5. Report to the architect prior to the commencement of work on the site.
 6. P.C. (slab) and concrete to be provided in all the external walls.

DISCLAIMER
 This drawing is the property of the architect. Sural. Copyright is reserved by them and the drawings are issued on the condition that it is not copied, reproduced or disclosed to any unauthorized person, wholly or in part, without the consent in writing of the architect.

LEGENDS		LEGENDS	
RWP - Rain Water Pipe	○ Brick Wall	▨	
RWS - Rain Water Spout	□ Concrete Wall	▧	
Tile Drop	▨ Concrete Slab	▩	
LP/DN	▨ Paver Block 1	▩	
Main Trap	▨ Concrete Column	▩	
Slope Direction	▨ Fabrication Work	▩	
Door	▨ Partition Marking	▩	
Window	▨	▩	
Ventilation	▨	▩	
Sliding Door	▨	▩	
Sunk Below	▨	▩	
Sunk Above	▨	▩	

Revision

Date	Revision details

CLIENT	SARVAJANIK EDUCATION SOCIETY
ARCHITECT	SCET Research & Design Cell (SRDC)
STRUCTURE CONSULTANT	BHAGAT & ASSOCIATES
LANDSCAPE	---
MEFP CONSULTANT	SHREJJI CONSULTANCY

SCALE	N.T.S	N		
P.No.	Scope	Stage	Drq Code	Date
00	A	WD	FP/01	01.04.2026
Design & Drawing	Drawn By	Dealt By	Dwg. Checked By	Verified By
	Asha	Vishal Shah		
Team	Core Design Team		Design In-charge	
SRDC	Persi Engineer, Devendra Rangrej		Mahesh Nagecha	
			Vishal Shah	

LEGEND

●	24w led down light
○	10w led down light
▨	8module pop up box
▨	SB
□	Ductable AC
⚙	Sprinkler
▨	Baffle ceiling
▨	Lighting Truss
▨	Duct
▨	Acoustic Ceiling
▨	Gypsum Ceiling
▨	Fabrication roof

